


# CONCRETE TRAFFIC SLAB

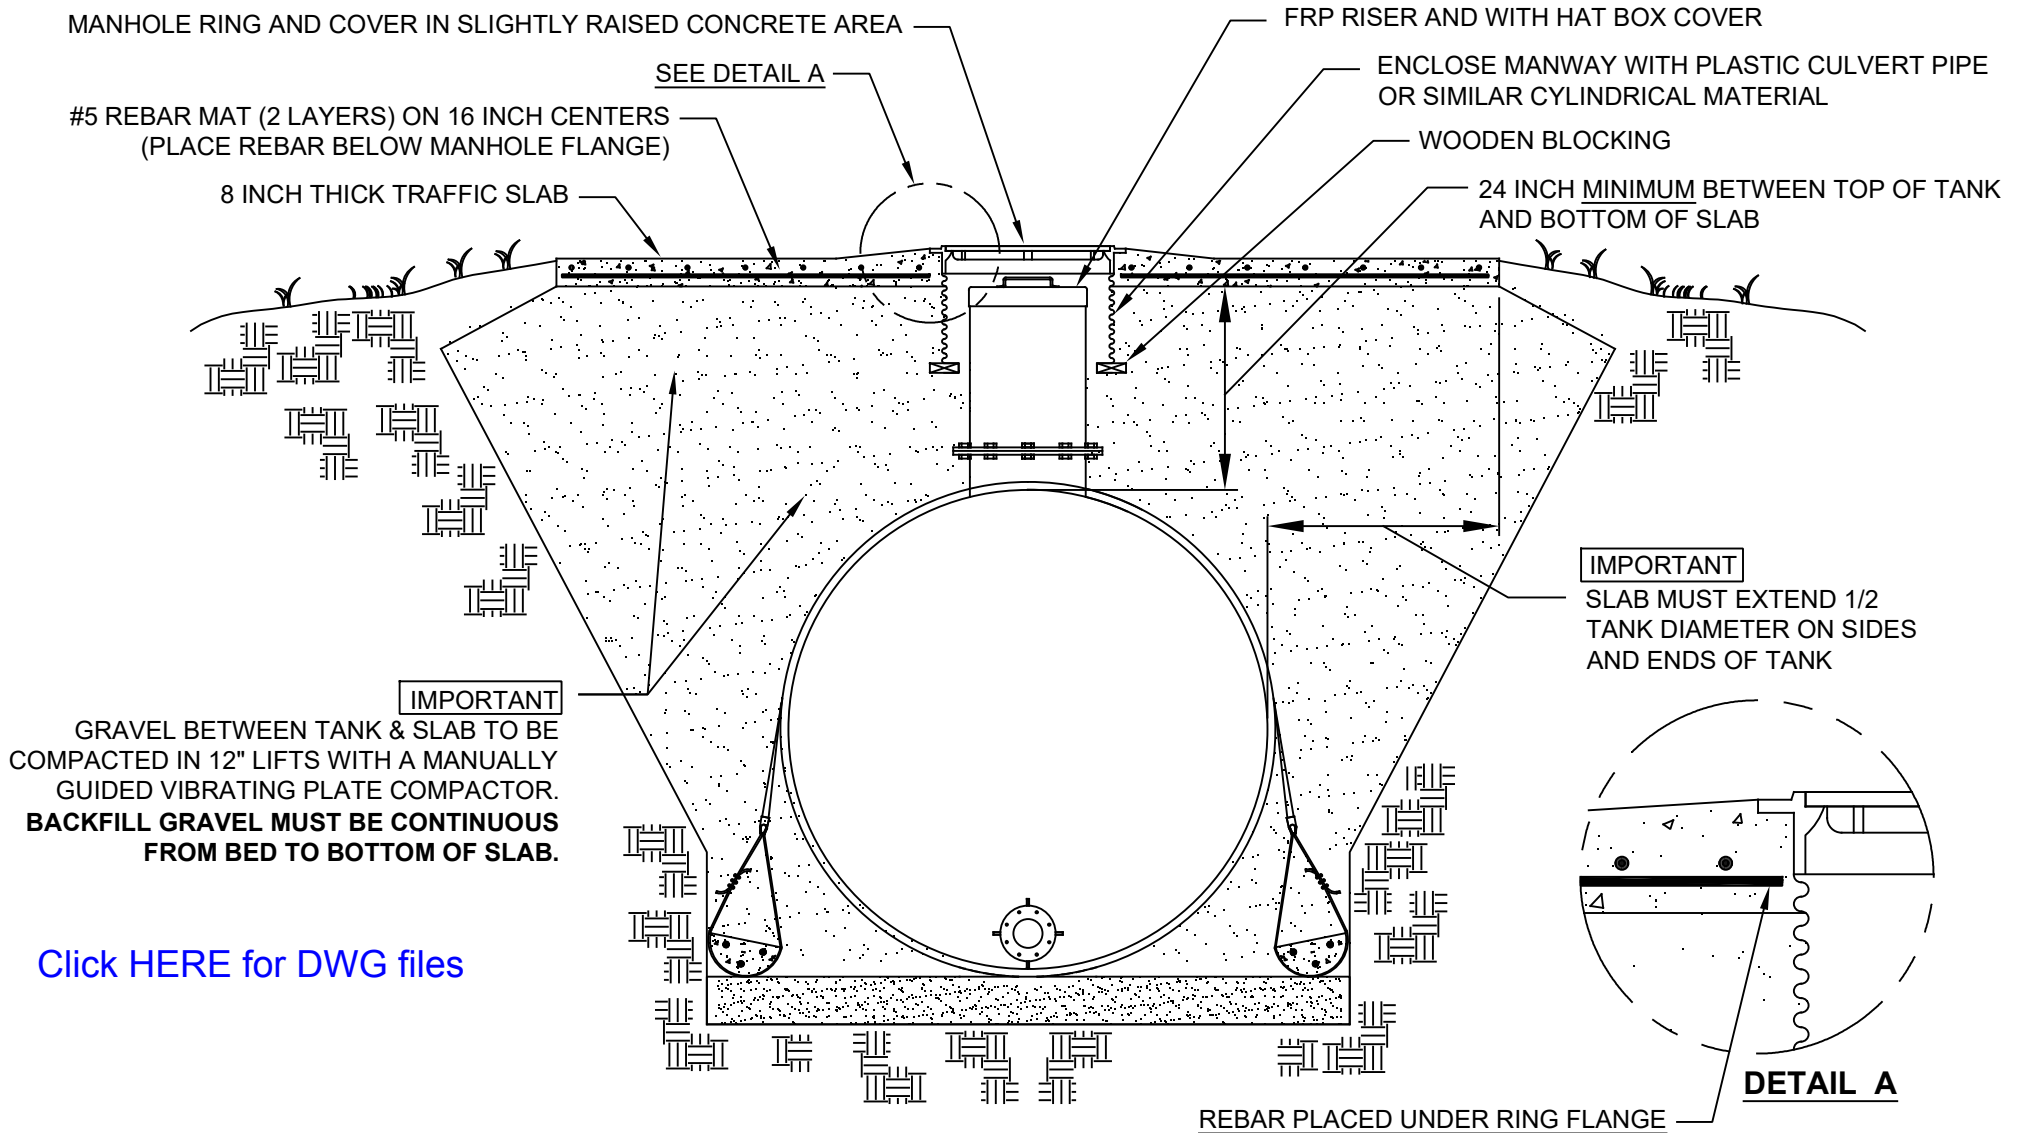

[Click HERE for DWG files](#)

**IMPORTANT**

LOCATE THE MANWAY RING SUCH THAT CONCRETE AND REBAR CAN BE PLACED UNDER THE FLANGE OF THE RING AS SHOWN IN DETAIL A. THE TANK MUST BE ISOLATED FROM TRAFFIC LOADS AND VIBRATION AND THE TRAFFIC SURFACE MUST SUPPORT THE RING AND COVER. THE SURROUNDING CYLINDRICAL ENCLOSURE IS SITTING ON WOODEN BLOCKING AS SHOWN ABOVE IN THE MAIN VIEW AND CAN BE POSITIONED TO SUPPORT THE RING WHILE POURING CONCRETE. FULL PENETRATION OF THE CONCRETE BELOW THE RING FLANGE IS ESSENTIAL.