



RAIN HARVESTING

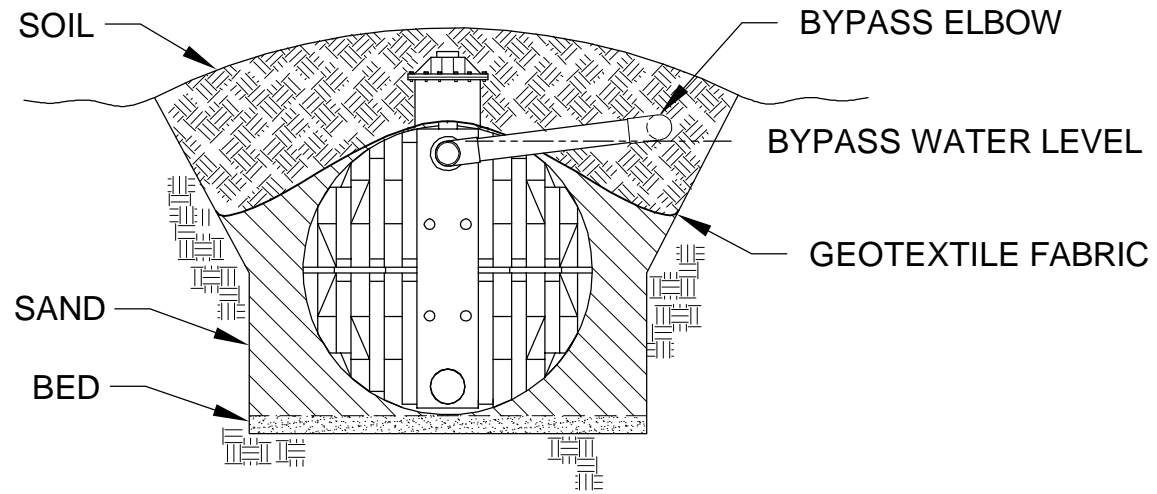

NOTE:
OVERFLOW WATER LEVEL AND
PIPING CONFIGURATION BY OWNER.

END VIEW

BYPASS DOWNHILL TO SAFE DAYLIGHT DISCHARGE (DIRECTION MAY VARY)

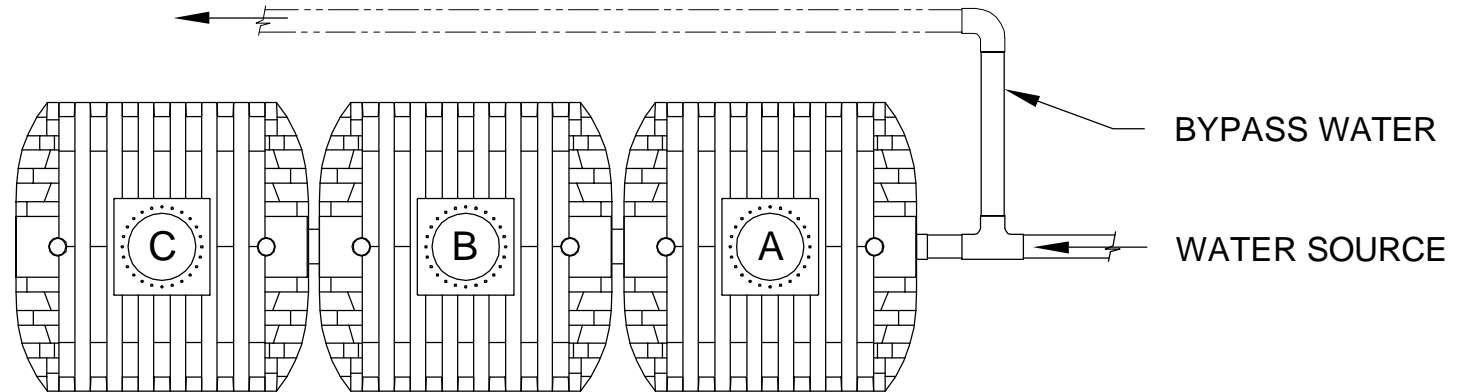

TOP VIEW

IMPORTANT

ALWAYS CONSIDER WHERE EXCESS WATER WILL GO WHEN THE TANK IS FULL.
MAKE PROVISIONS FOR SAFE OVERFLOW WITHOUT EROSION OR STRUCTURAL BUILDING DAMAGE.