


# LARGE COMMERCIAL DOUBLE COMPARTMENT FIBERGLASS SEPTIC TANK

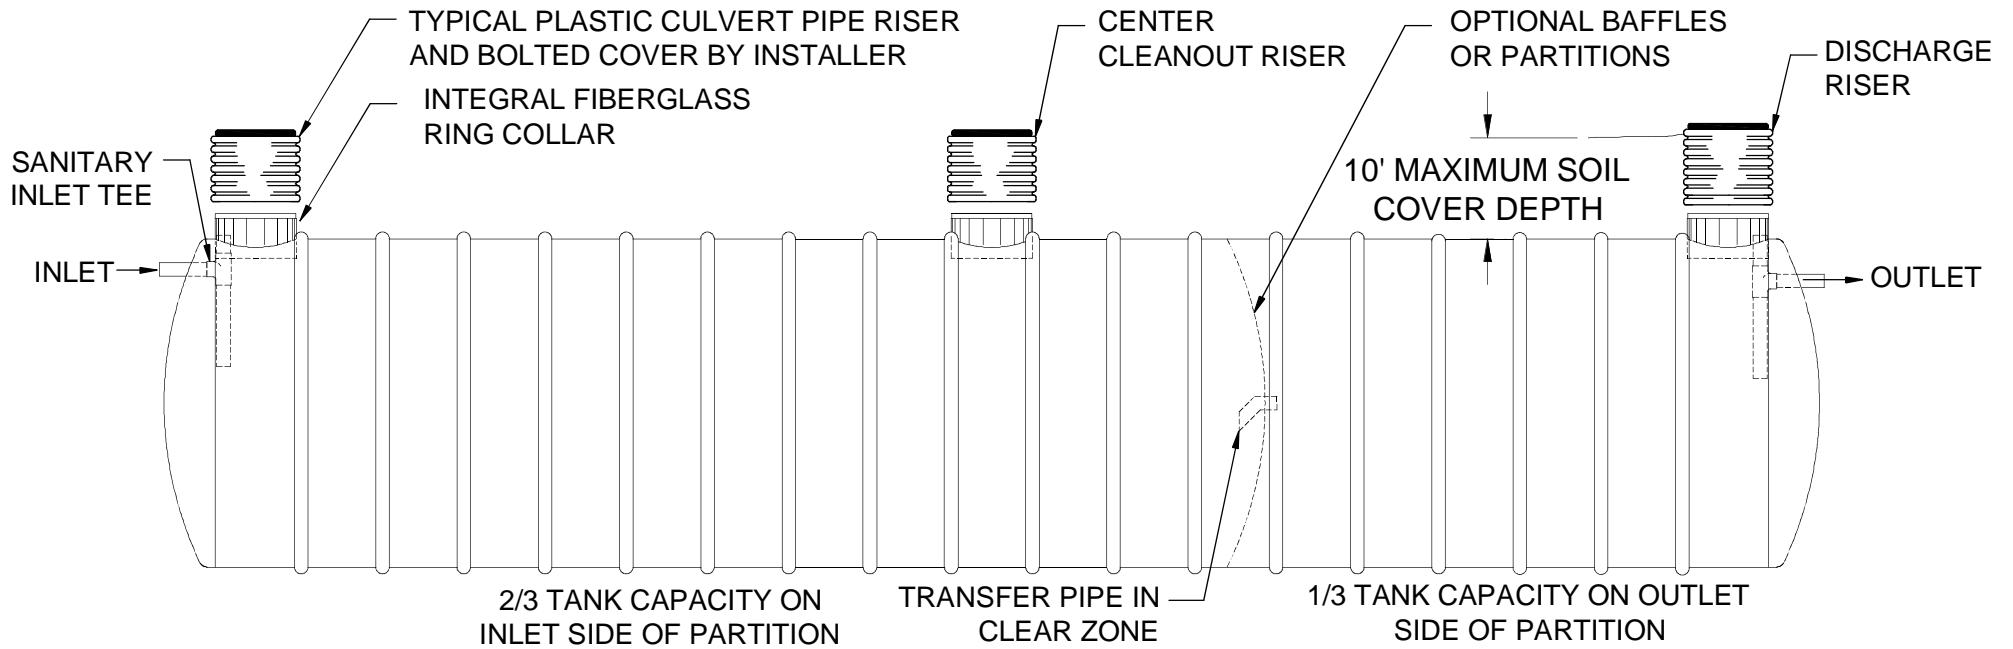

## NOTES

- ① Large fiberglass septic tanks require engineering oversight and approval in most jurisdictions.
- ② Filtered inlet and pumped discharge designs available.
- ③ Partitions (baffles) available as requested by your engineer.
- ④ Surge tanks and holding tanks provided without baffles
- ⑤ Specify inlet and outlet pipe sizes.
- ⑥ Specify manway type, diameter, and locations
- ⑦ Maximum soil cover depth above tank is 10 feet



**TYPICAL PLASTIC COVER**  
**NOT RATED FOR VEHICLE LOADS**

Darco Inc.  
 All Rights Reserved  
 Revision 11-16-16