


STORMWATER

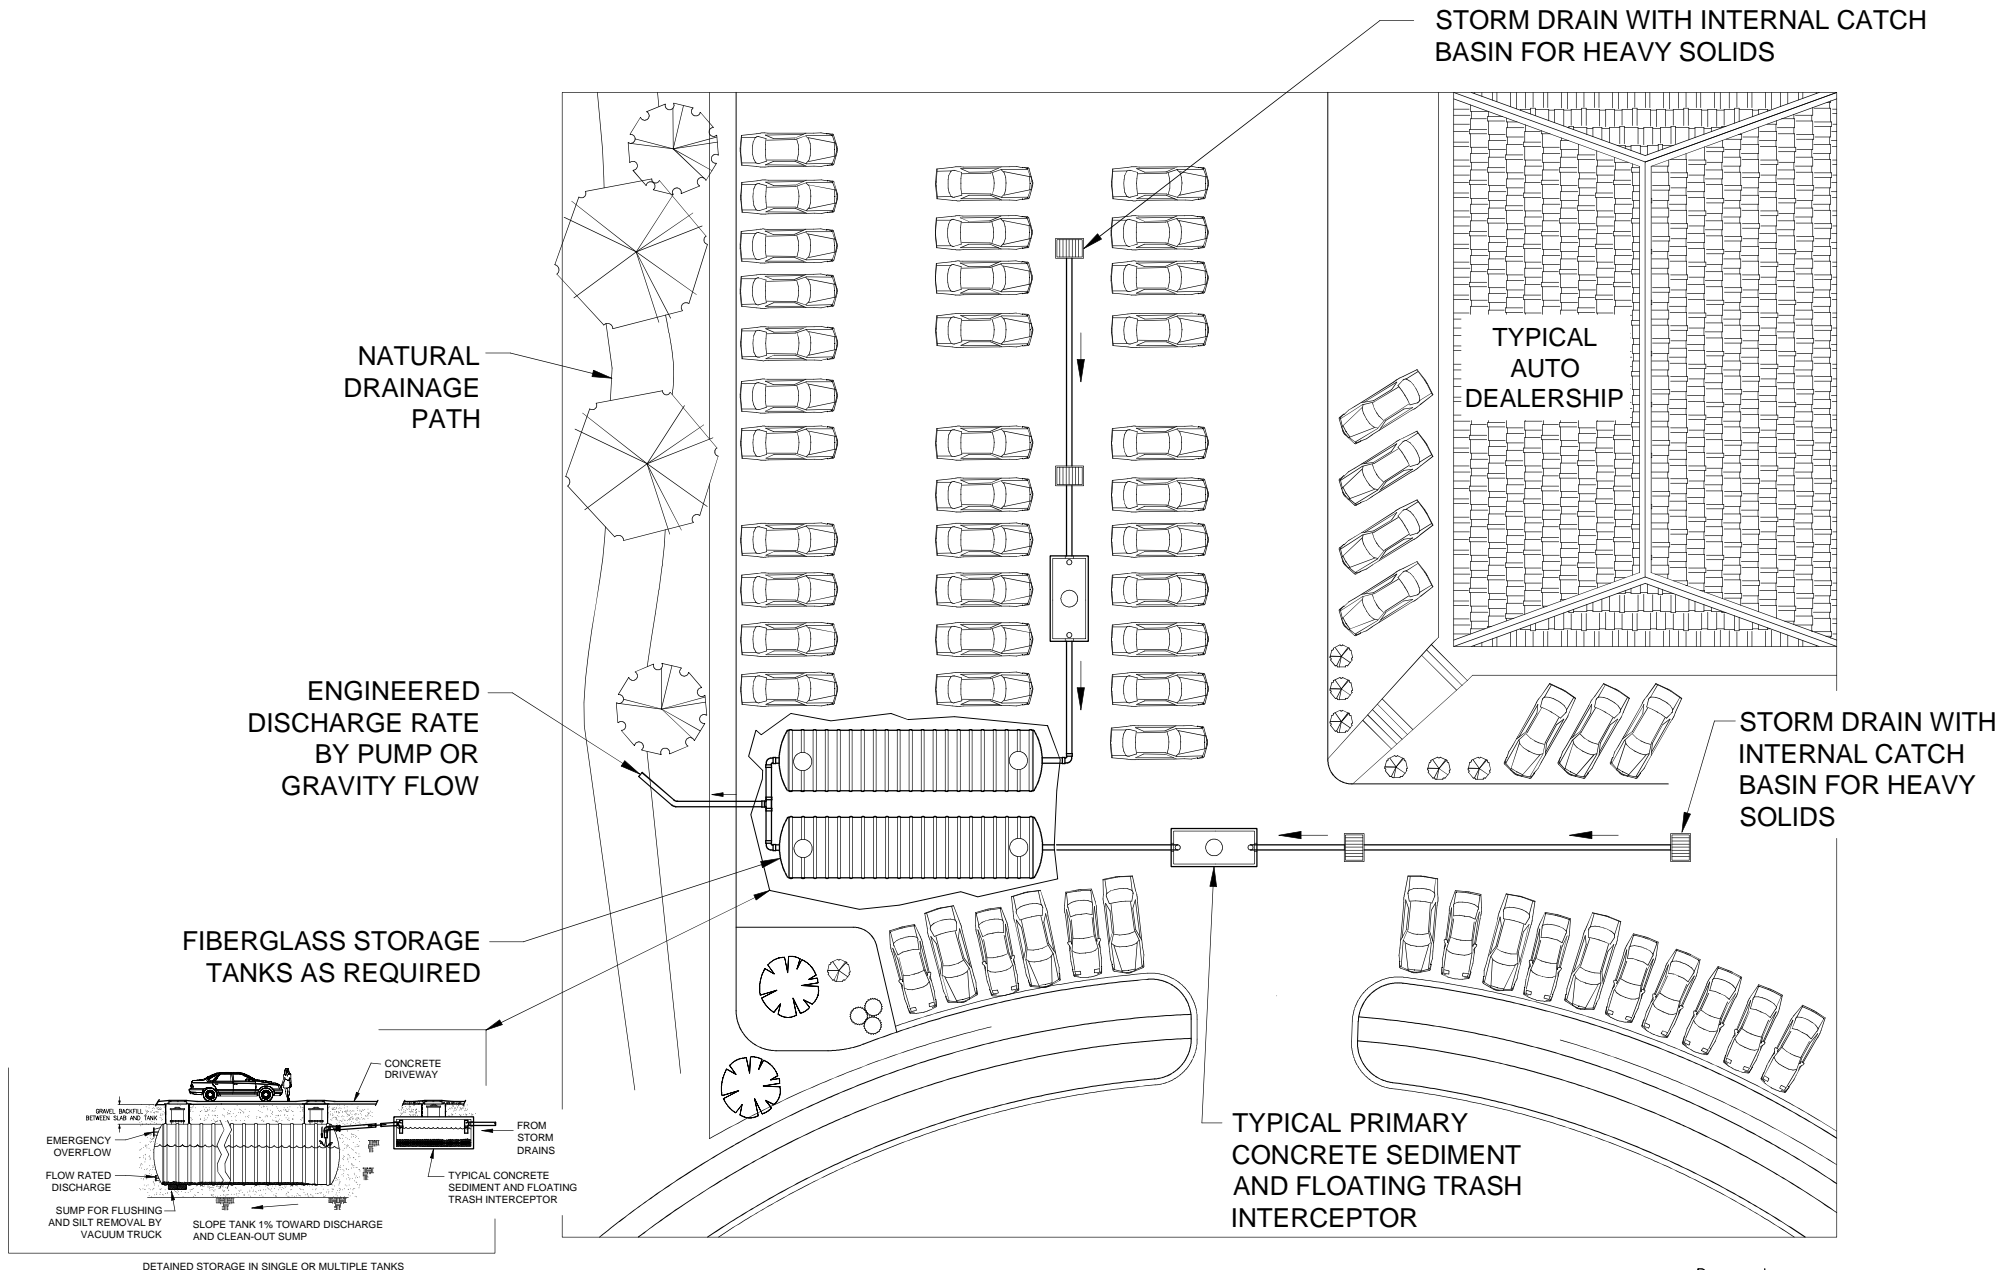

NOT TO SCALE, FOR ILLUSTRATION ONLY