



HIGH VOLUME OVERFLOW BYPASS

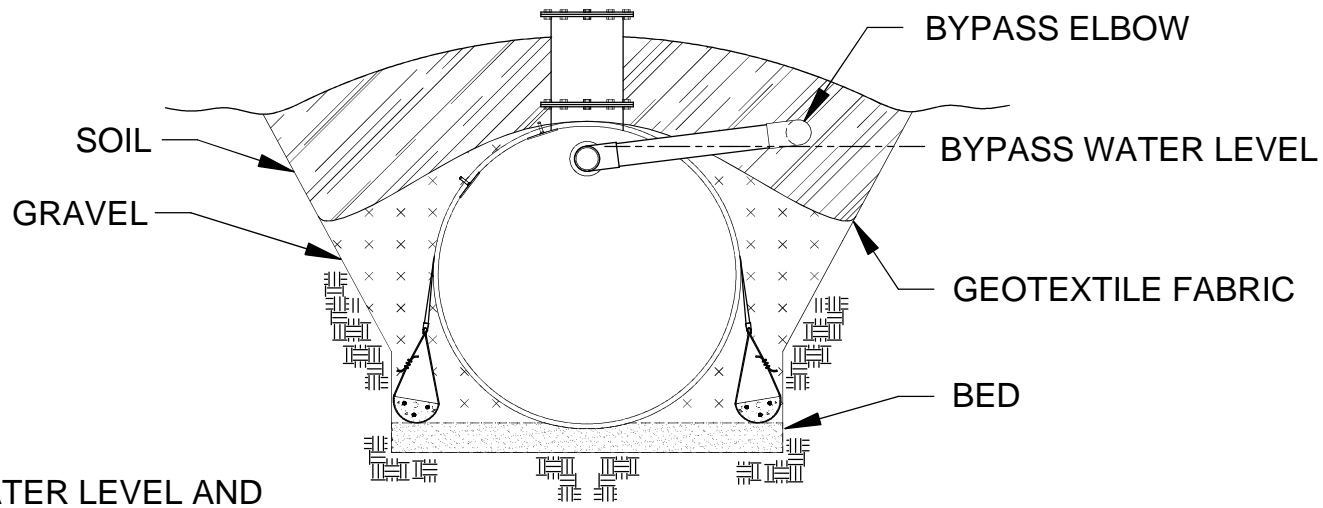

END VIEW

NOTE:
OVERFLOW WATER LEVEL AND
SITE SPECIFIC PIPING LAYOUT
BY OWNER.

BYPASS DOWNHILL TO SAFE DAYLIGHT DISCHARGE (DIRECTION MAY VARY)

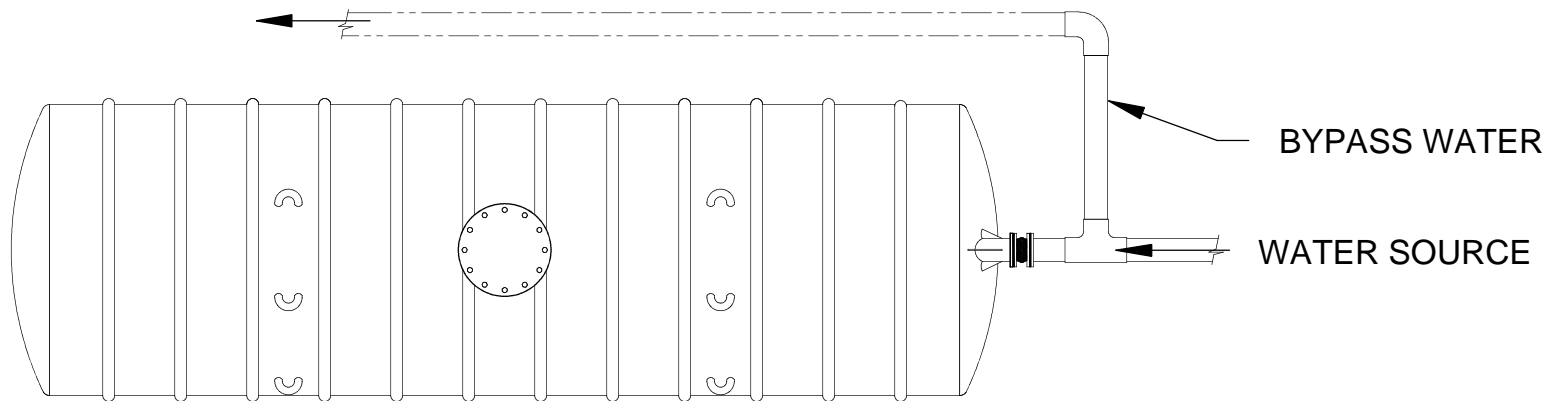

TOP VIEW

IMPORTANT

ALWAYS CONSIDER WHERE EXCESS WATER WILL GO WHEN THE TANK IS FULL.
MAKE PROVISIONS FOR SAFE OVERFLOW WITHOUT EROSION OR STRUCTURAL BUILDING DAMAGE.