


## VERTICAL TURBINE FIRE PUMP INSTALLATIONS

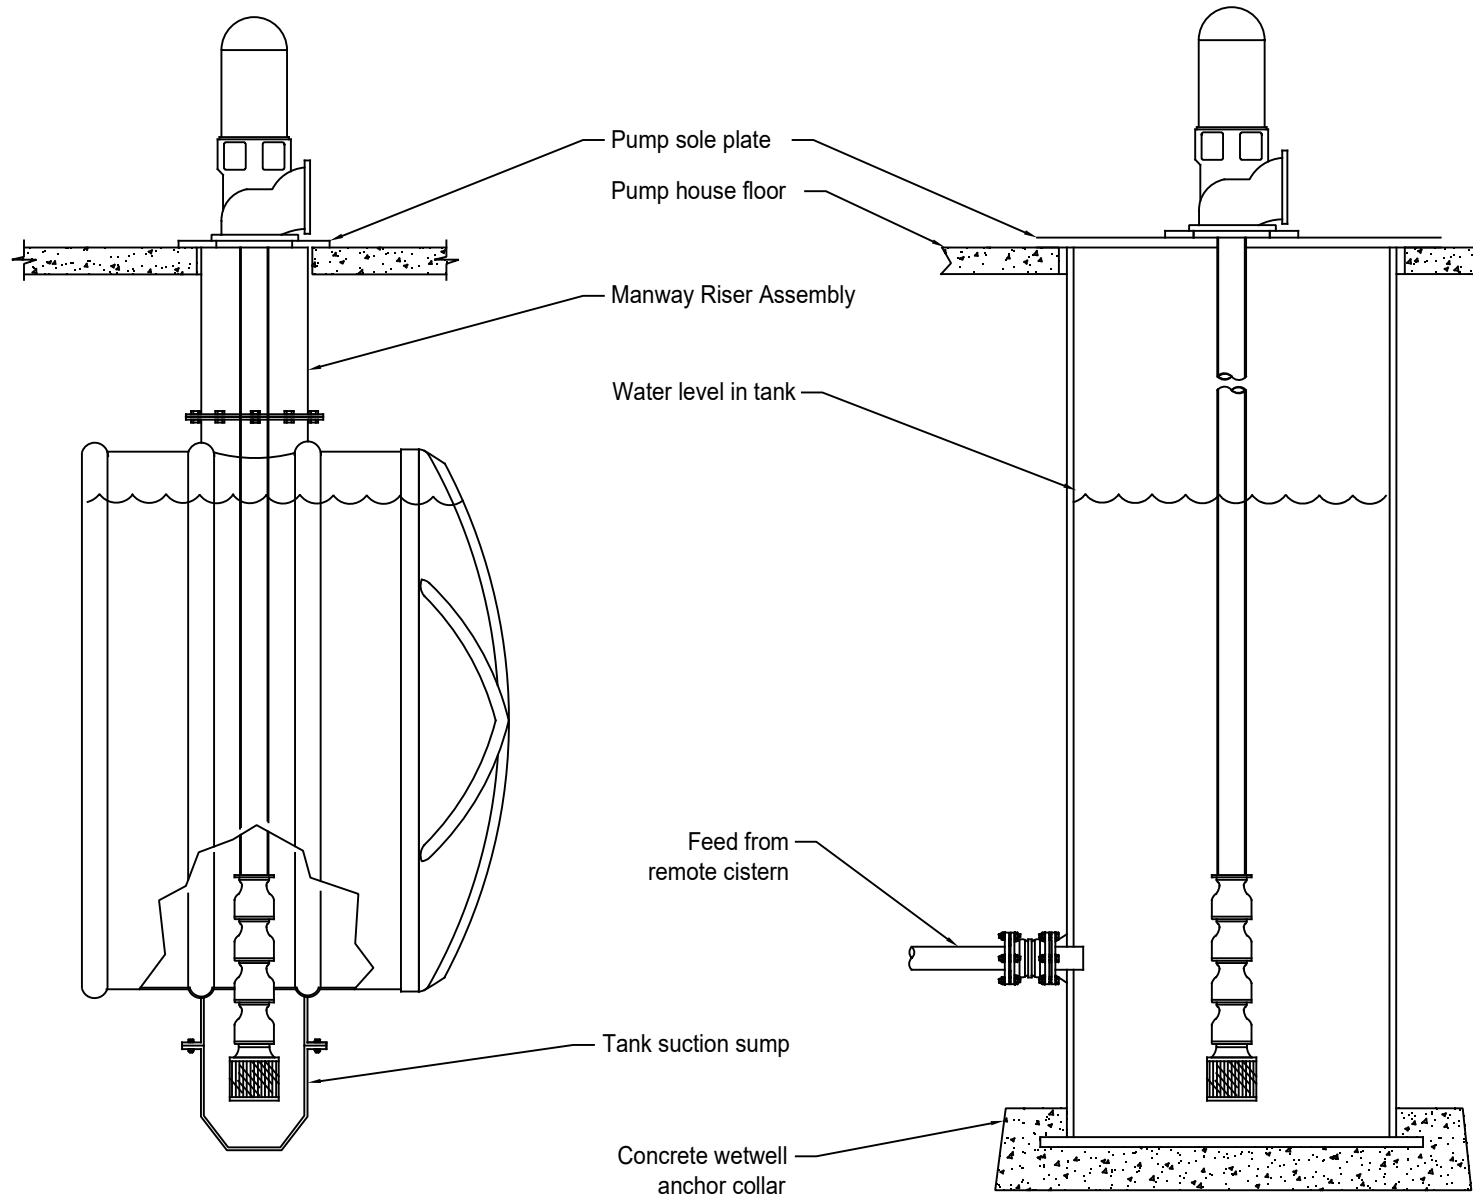

**A**

PUMP INSTALLED DIRECTLY INTO  
A TANK WITH PUMPHOUSE ABOVE  
[\(LINK TO DWG\)](#)

**B**

PUMP INSTALLED IN A WETWELL  
WITH PUMPHOUSE ABOVE  
[\(LINK TO DWG\)](#)