


8 Inch PVC Vent Assembly with Sight Glass and Green - Red Level Indicator

IMPORTANT

Isolate PVC riser pipe from slab if poured in.

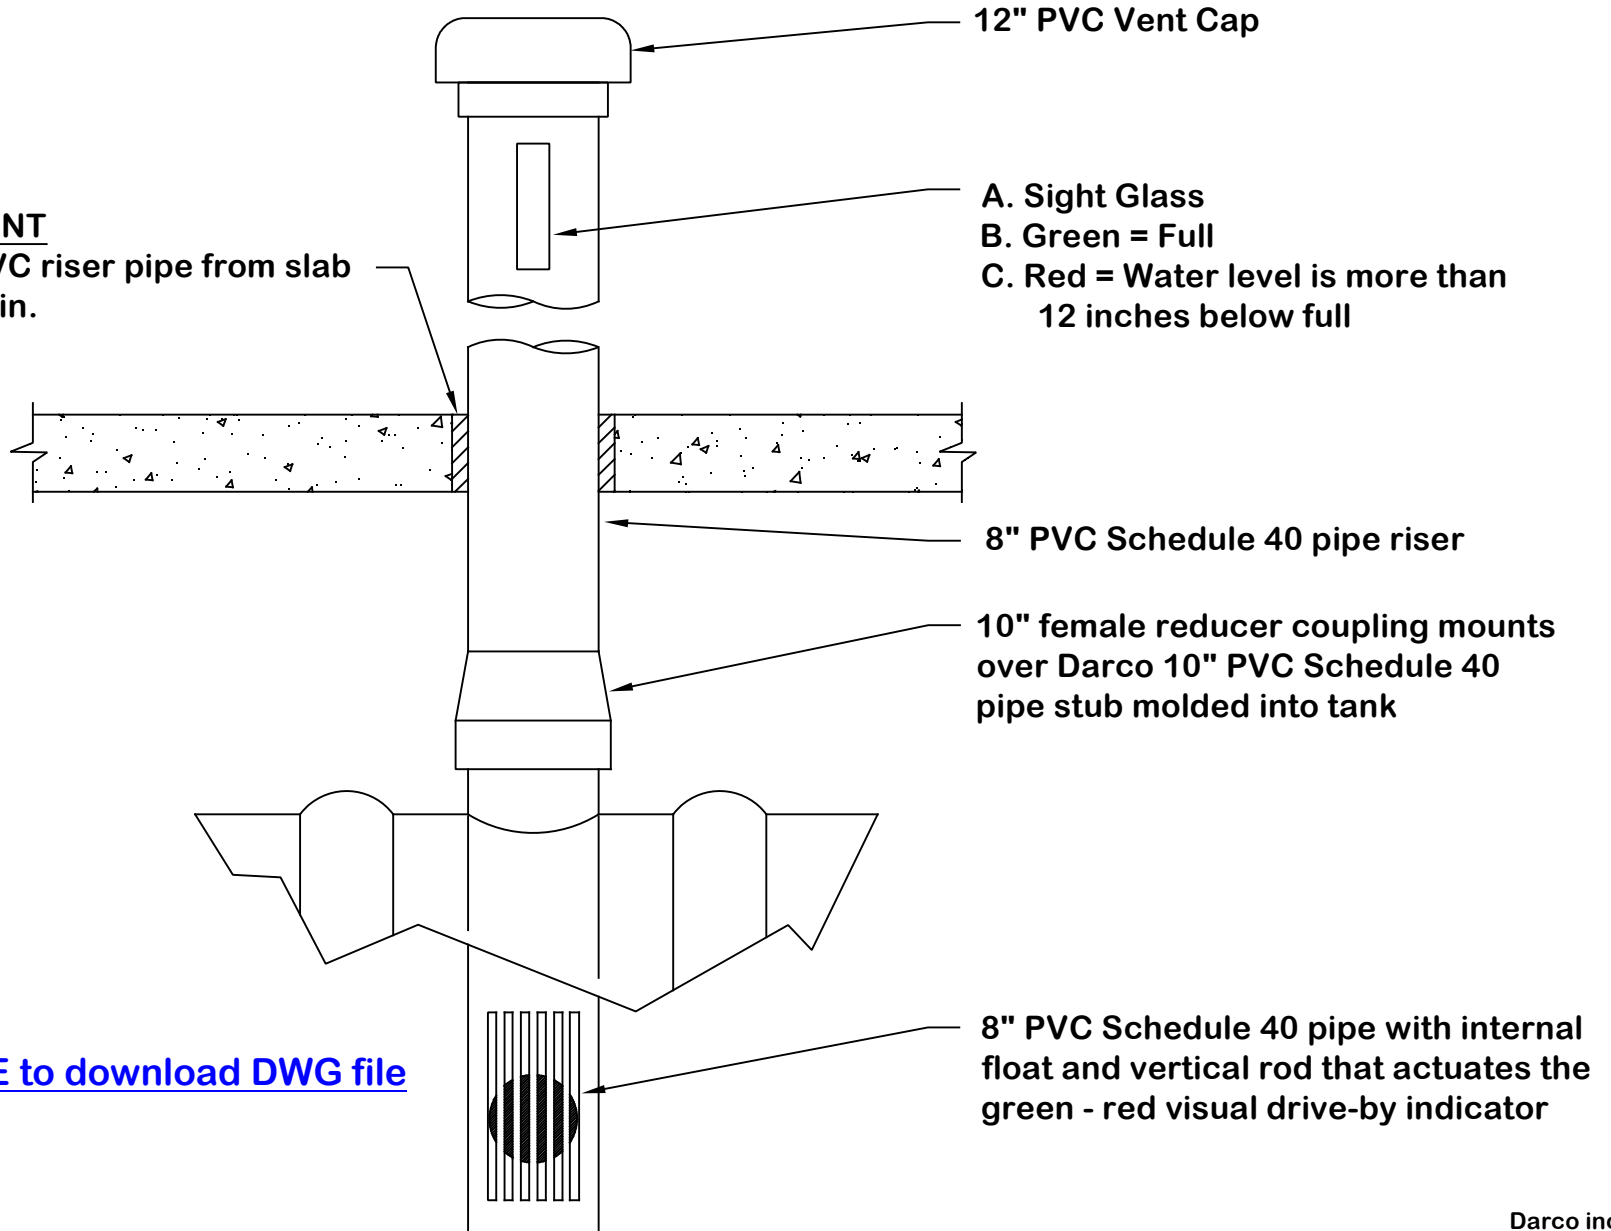

[Click HERE to download DWG file](#)