
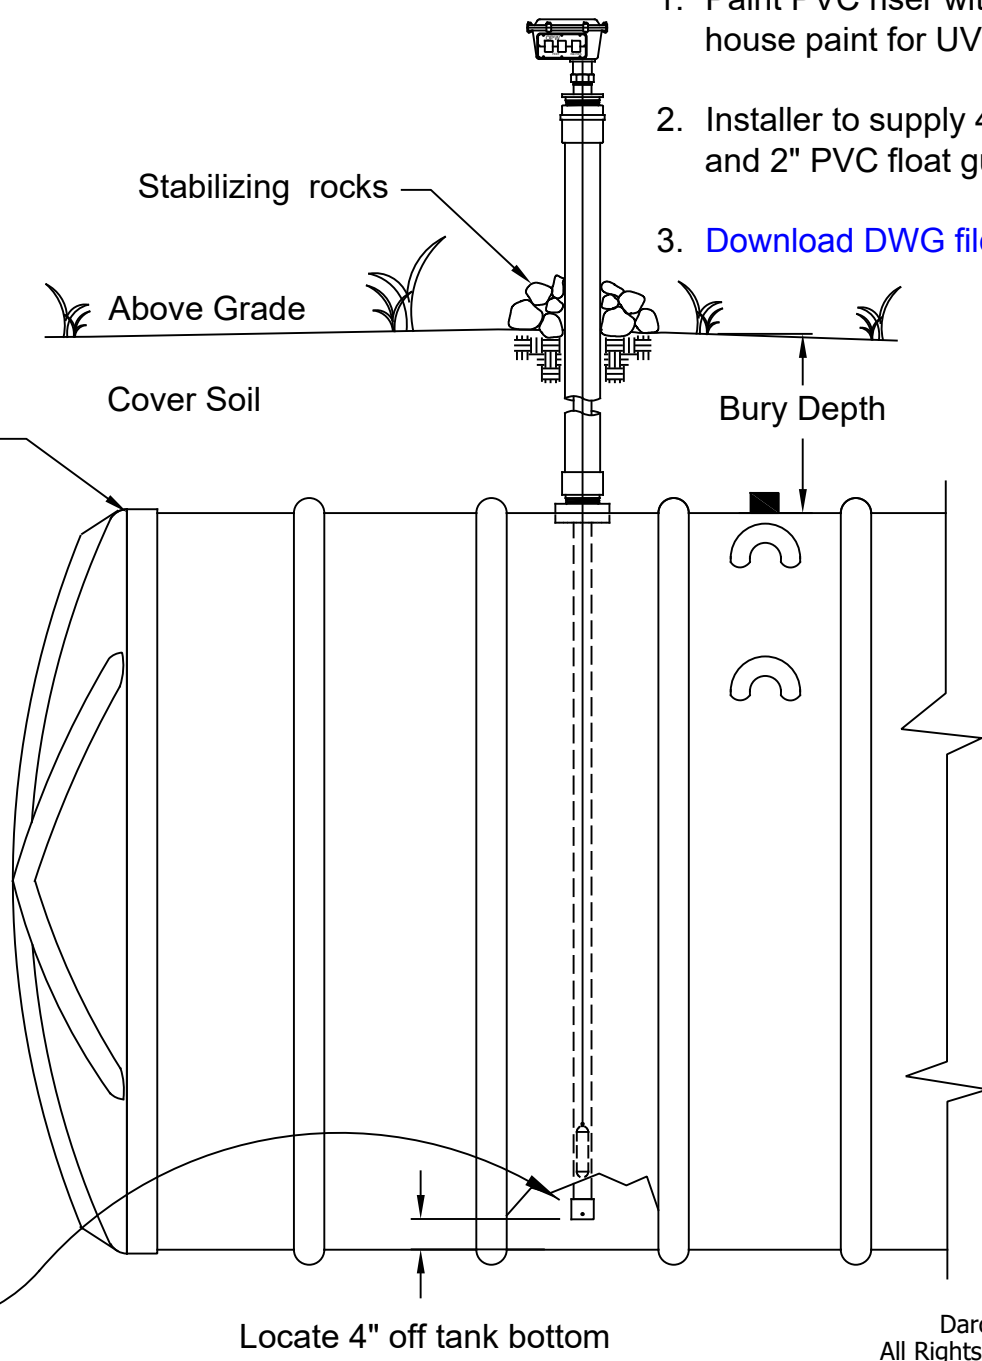


# OPW Level Gauge

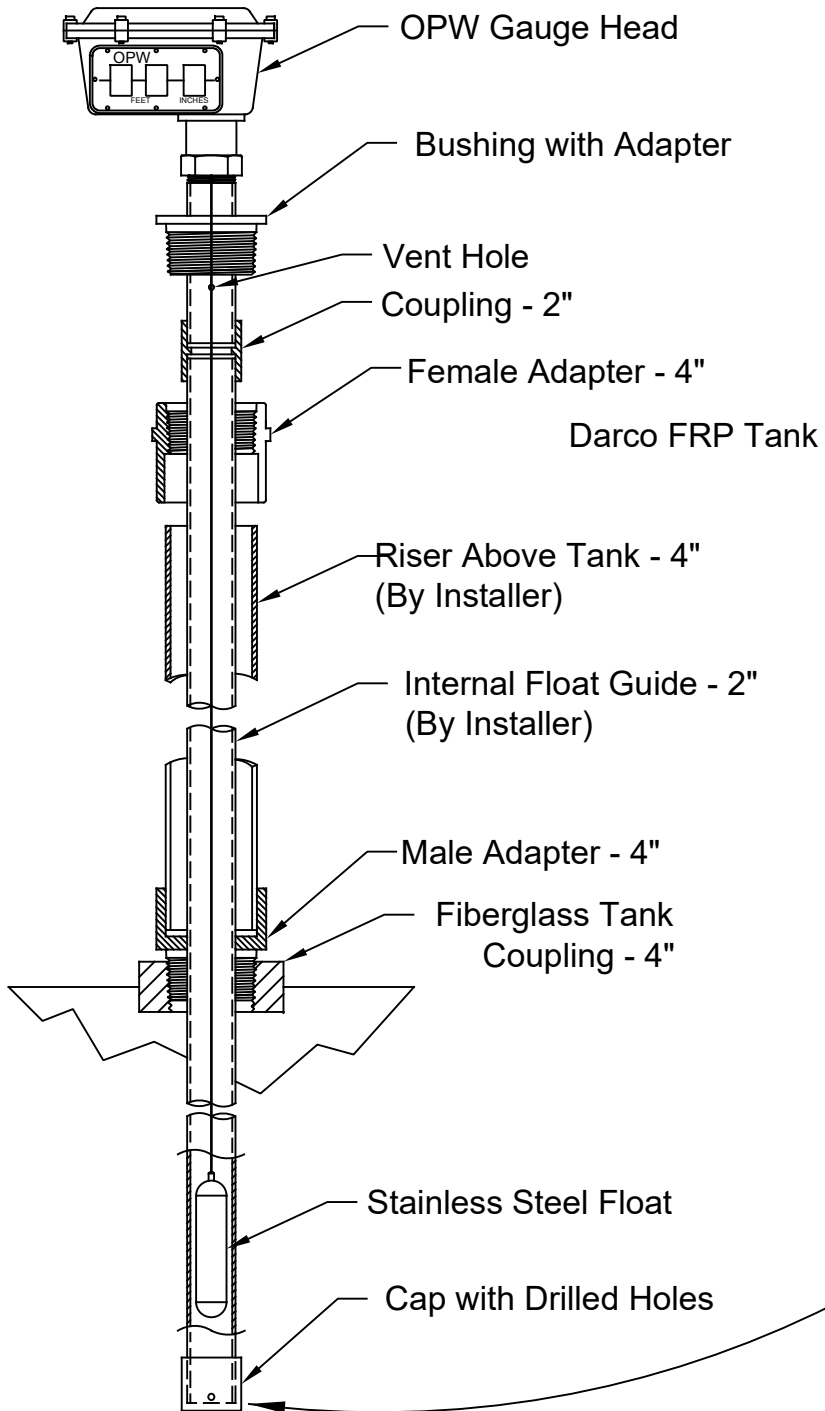

## Notes:

1. Paint PVC riser with exterior house paint for UV protection.
2. Installer to supply 4" PVC riser and 2" PVC float guide piping.
3. [Download DWG files HERE](#)